




PLANTING SCHEDULE

Species	Code	Size	Number / densities / notes
<i>Crataegus laevigata</i> , Midland Hawthorn	CL	12-14cm girth	4 no. Container Grown
<i>Pyrus calleryana</i> , Callery Pear	PC	12-14cm girth	2 no. Container Grown
<i>Tilia tomentosa Brabant</i> , Lime Tree	TT	12-14cm girth	1 no. Container Grown
<i>Ulmus rebona</i> , Elm tree	UR	14-18cm girth	2 no. Container Grown
<i>Sorbus torminalis</i> , Wild Service Tree	ST	12-14cm girth	1 no. Container Grown
<i>Ostrya carpinifolia</i> , Hop Hornbeam	OC	12-14cm girth	1 no. Container Grown

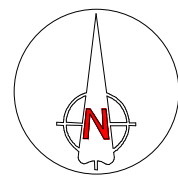


13 to 59

CHADBORN CLOSE

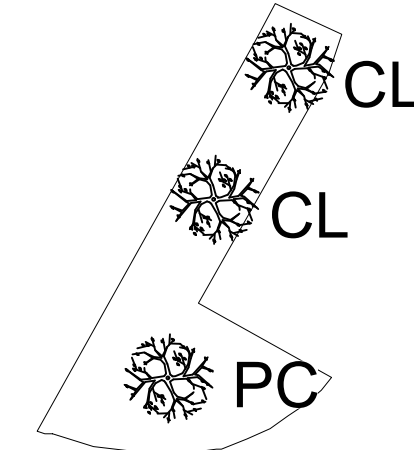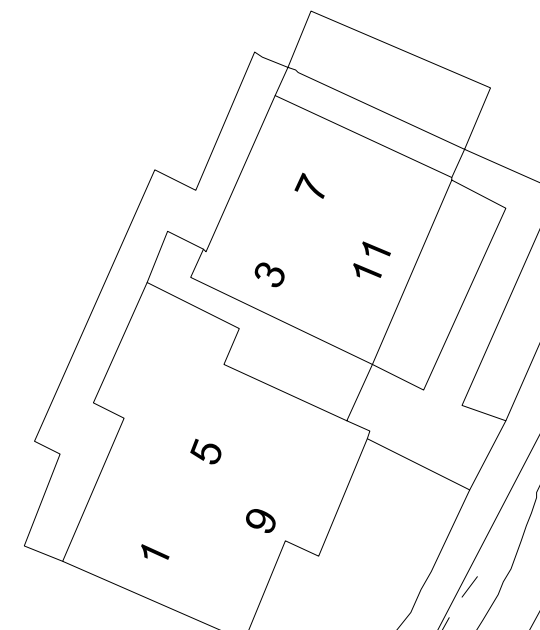

2 to 12

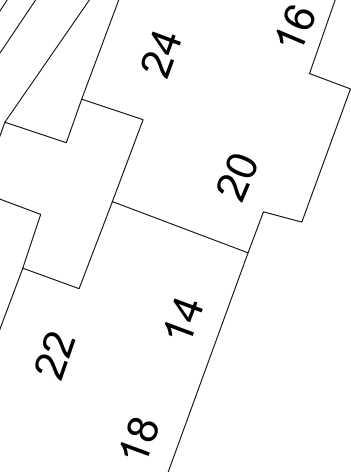

Project:
Bristol Estate
Brighton
Sussex

Client:
Plant Your Postcode

Drawing:
TREE PLANTING PLAN

Based on:
Ordnance Survey Plan

Drawing No: TPP 01_1 of 2

Date: Jan 2021
Scale: 1:250 @ A3
Drawn: MR

Proposed tree The original of this drawing was produced in colour - a monochrome copy should not be relied upon.

David Archer Associates. info@daavidarcherassociates.co.uk 2021 OS Licence 100061674 ©This drawing is copyright & must not be reproduced without consent from David Archer Associates.