




**PLANTING SCHEDULE**

Species	Code	Size	Number / densities / notes
<i>Pyrus calleryana</i> , Callery Pear	PC	12-14cm girth	1 no. Container Grown
<i>Ilex x koehneana</i> 'Chestnut Leaf', Holly Chesnut Leaf	IK	12-14cm girth	1 no. Container Grown
<i>Tilia cordata</i> , Small-Leaved Lime	TC	12-14cm girth	4 no. Container Grown
<i>Ailanthus altissima</i> , Tree of Heaven	AA	12-14cm girth	1 no. Container Grown
<i>Maytenus boaria</i> , The Maiten Tree	MB	12-14cm girth	1 no. Container Grown
<i>Cercis siliquastrum</i> , Judas Tree	CS	12-14cm girth	1 no. Container Grown
<i>Pinus pinea</i> , Stone Pine	PP	12-14cm girth	1 no. Container Grown

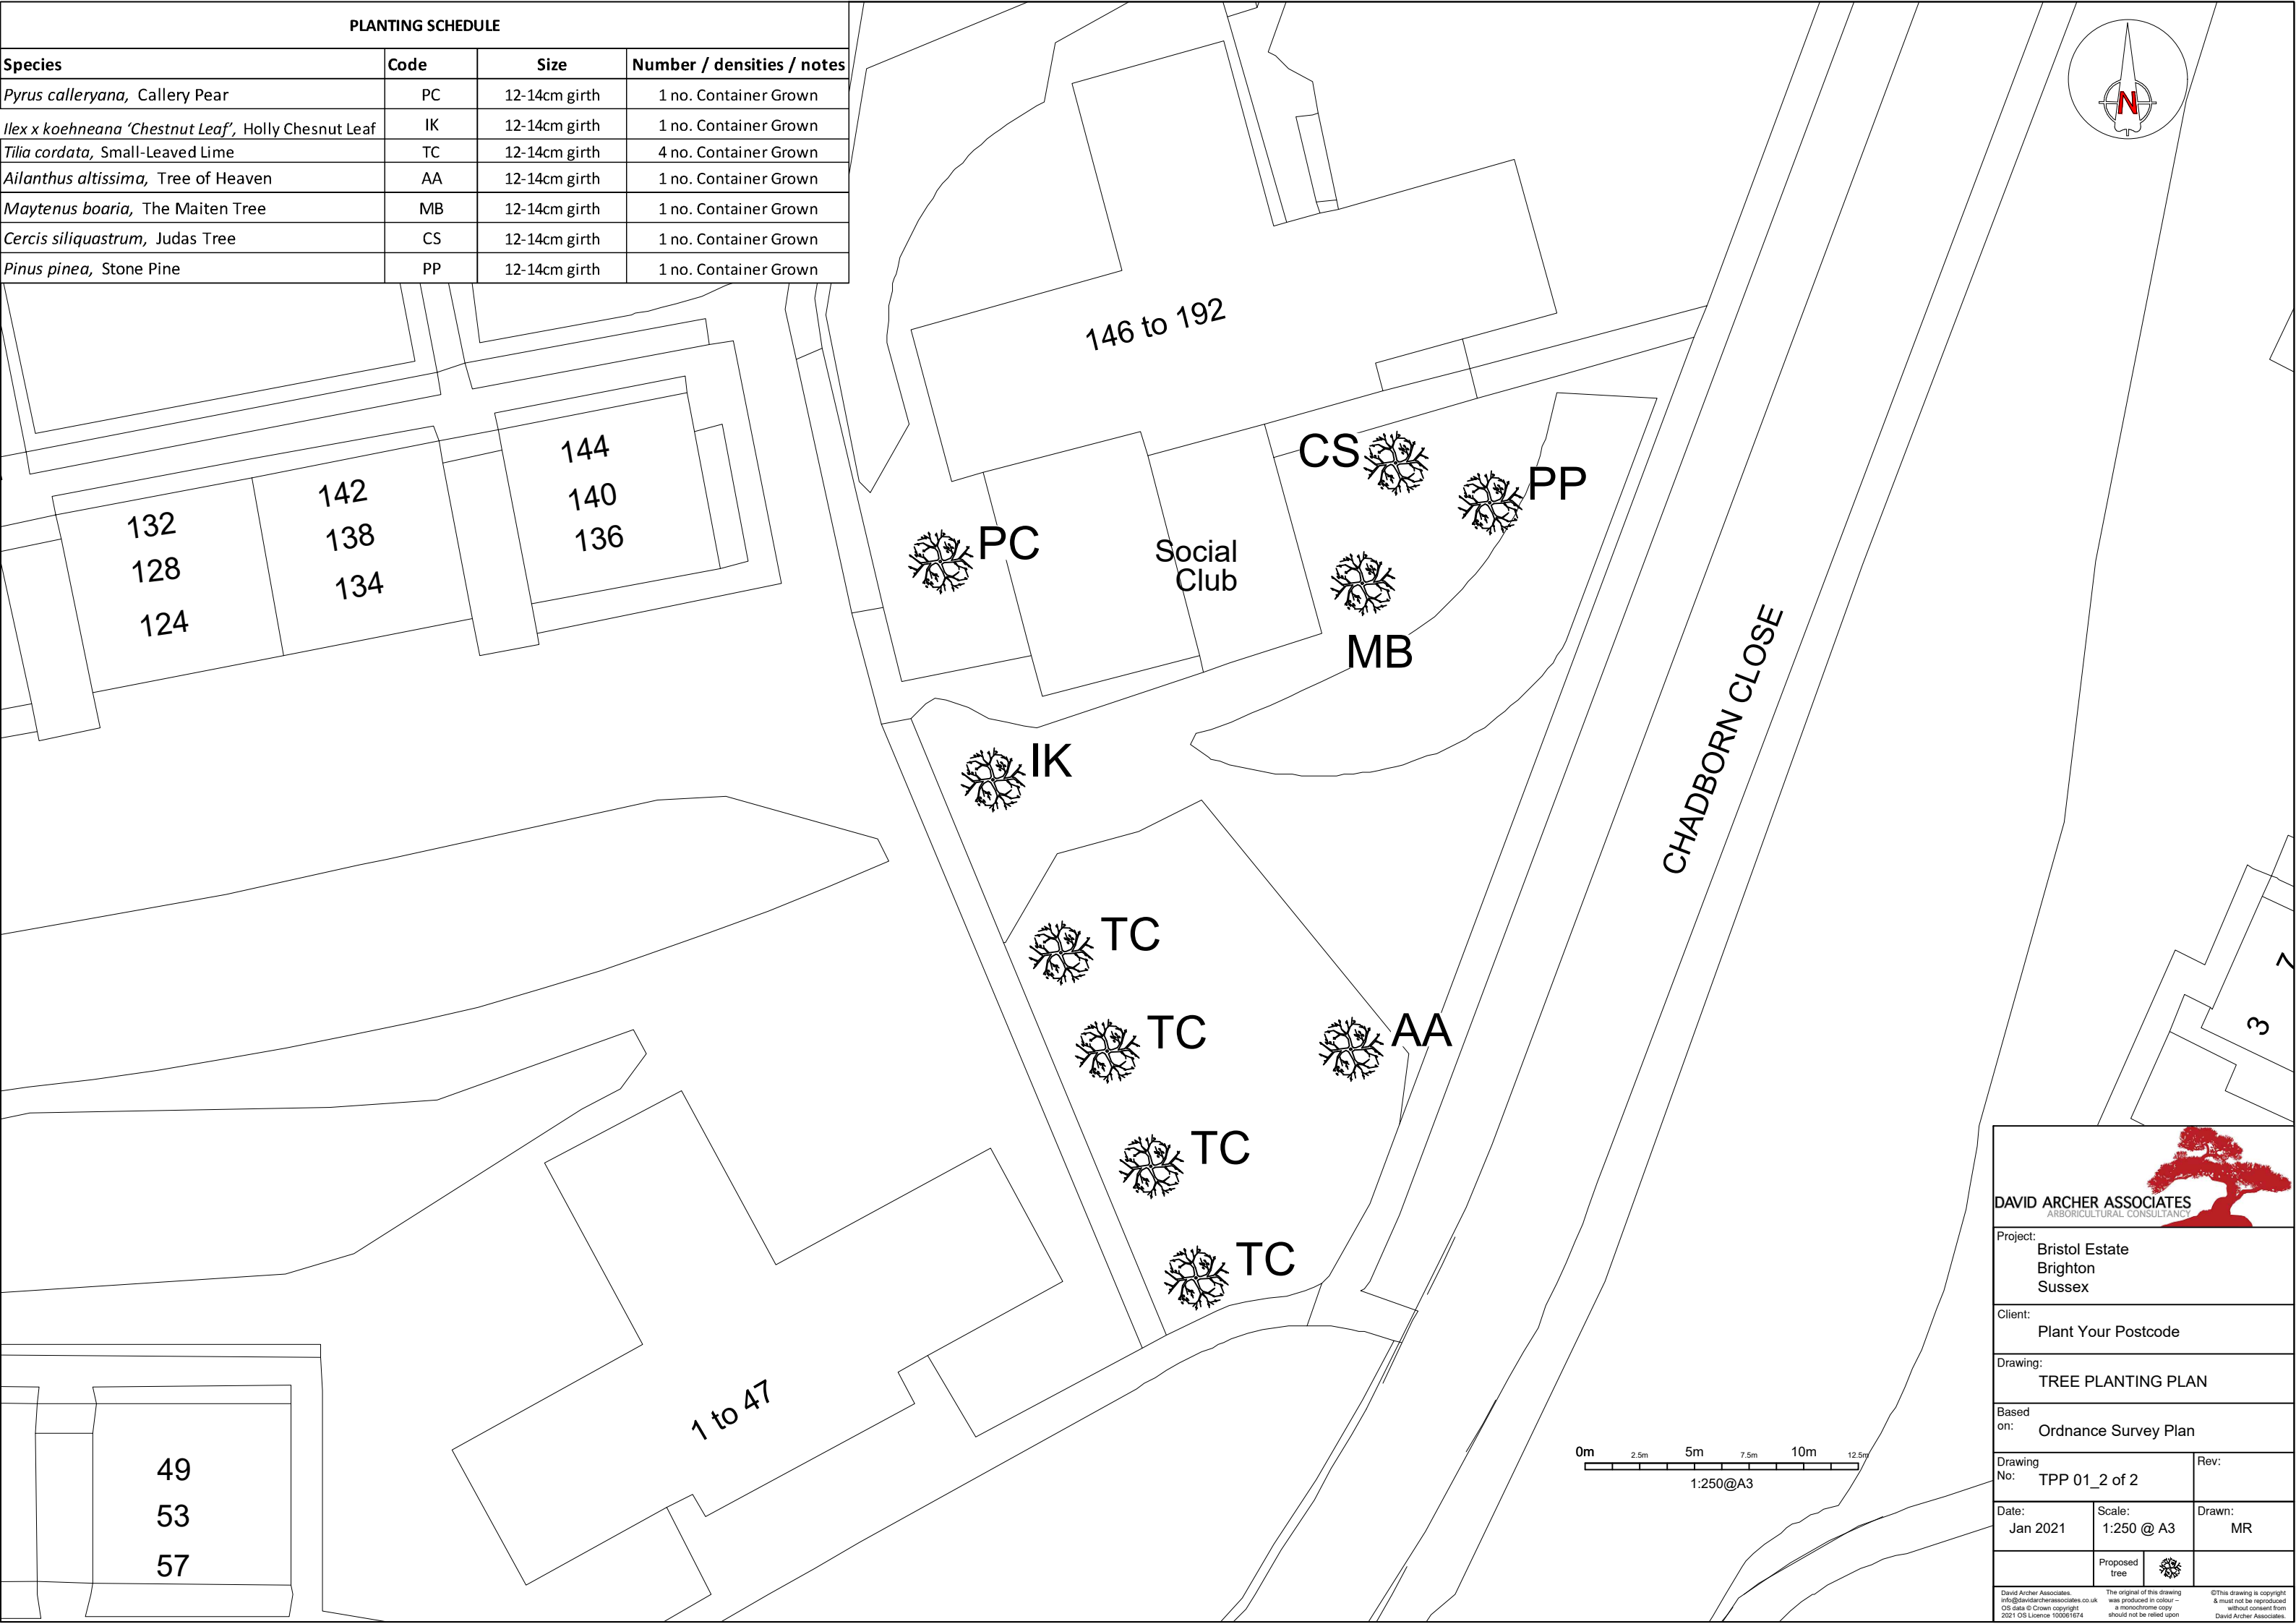

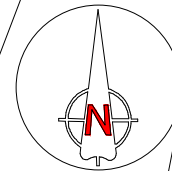

**DAVID ARCHER ASSOCIATES**  
ARBORICULTURAL CONSULTANCY

Project:  
Bristol Estate  
Brighton  
Sussex

Client:  
Plant Your Postcode

Drawing:  
TREE PLANTING PLAN

Based on:  
Ordnance Survey Plan

Drawing No: TPP 01_2 of 2	Rev:
Date: Jan 2021	Scale: 1:250 @ A3
Proposed tree	Drawn: MR

David Archer Associates. info@davidarcherassociates.co.uk  
 The original of this drawing was produced in colour – a monochrome copy should not be relied upon.  
 ©This drawing is copyright & must not be reproduced without consent from David Archer Associates.